


NOTE:  
INSULATION SHALL BE LAID DOWN IN  
A STAGGERED PROFILE.

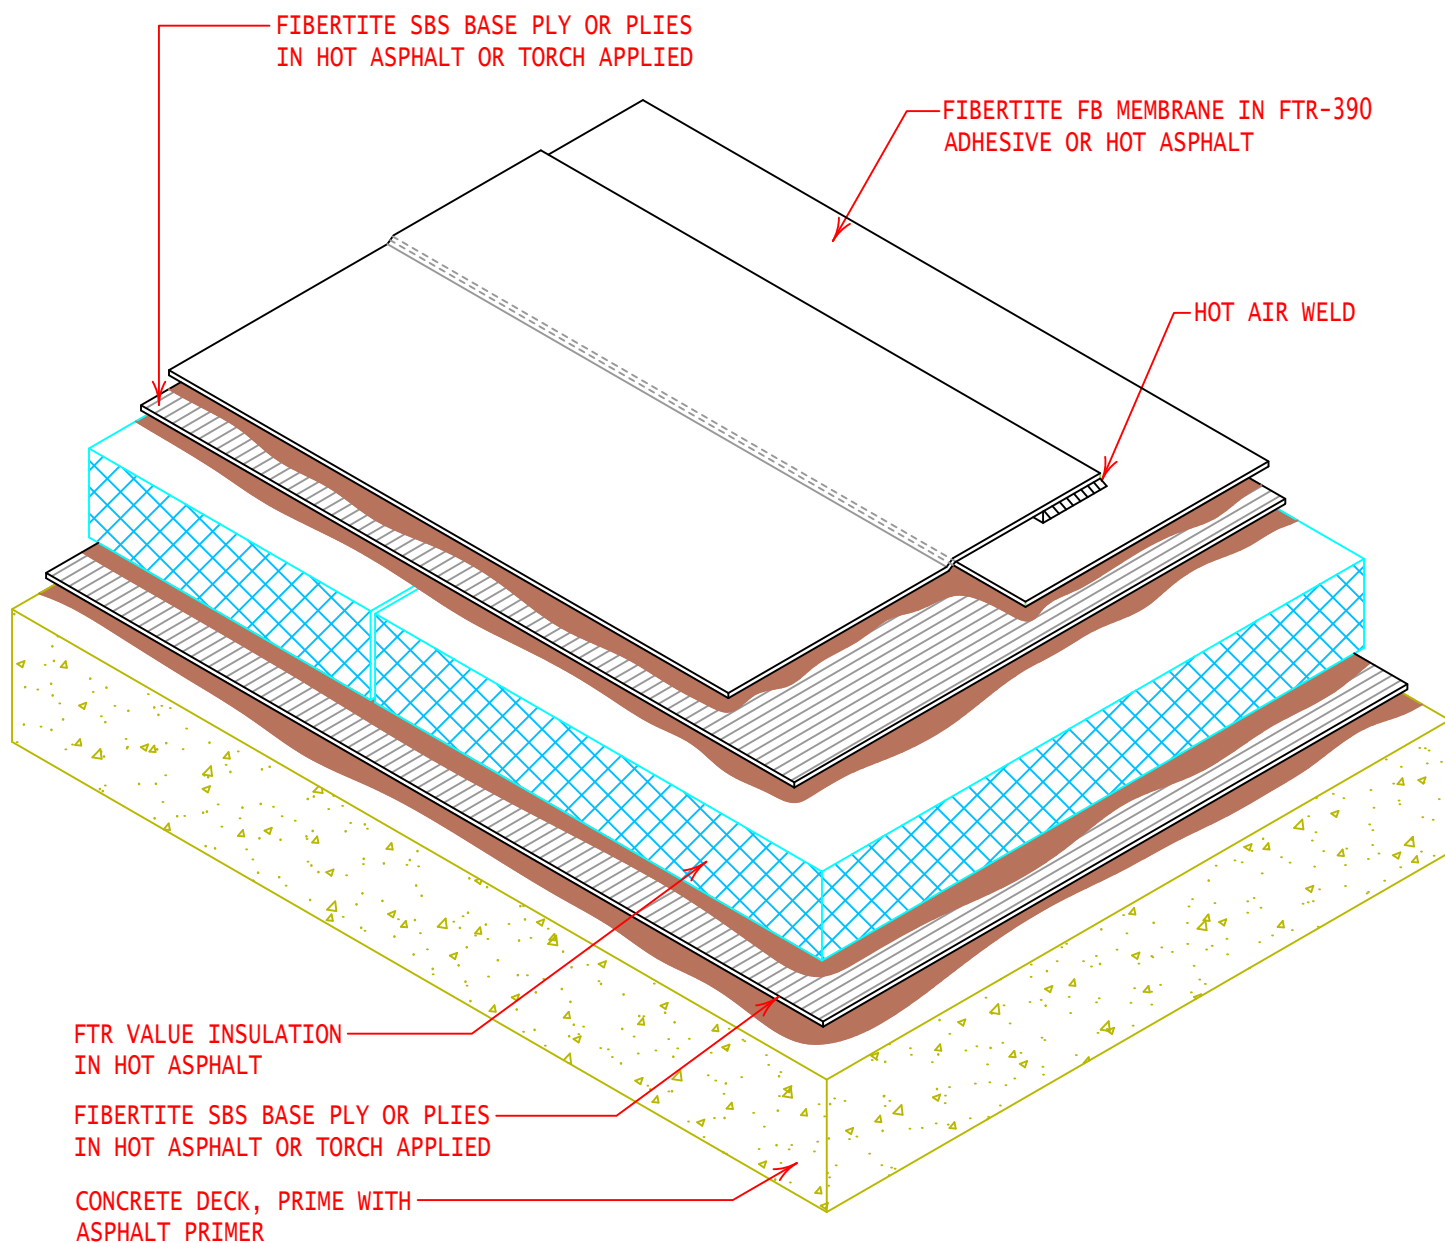

GENERAL REFERENCE:  
"FTR GS 01/21"

APPLICABLE SYSTEMS:  
"FTR MP 01/21"

**MULTI-PLY ROOF SYSTEM CROSS SECTION  
(ADHERED MEMBRANE & INSULATION IN ASPHALT)**

REVISES DETAIL

ALL PREVIOUS

ISSUE DATE

08-13-13

DRAWING NUMBER

FTR-DAS5MP