


NOTE:
BOTTOM LAYER OF INSULATION SHALL BE LAID DOWN IN
A STAGGERED PROFILE. STAGGER AND OFFSET TOP LAYER
OF INSULATION FROM BOTTOM LAYER TO PREVENT
ALIGNED EDGES.

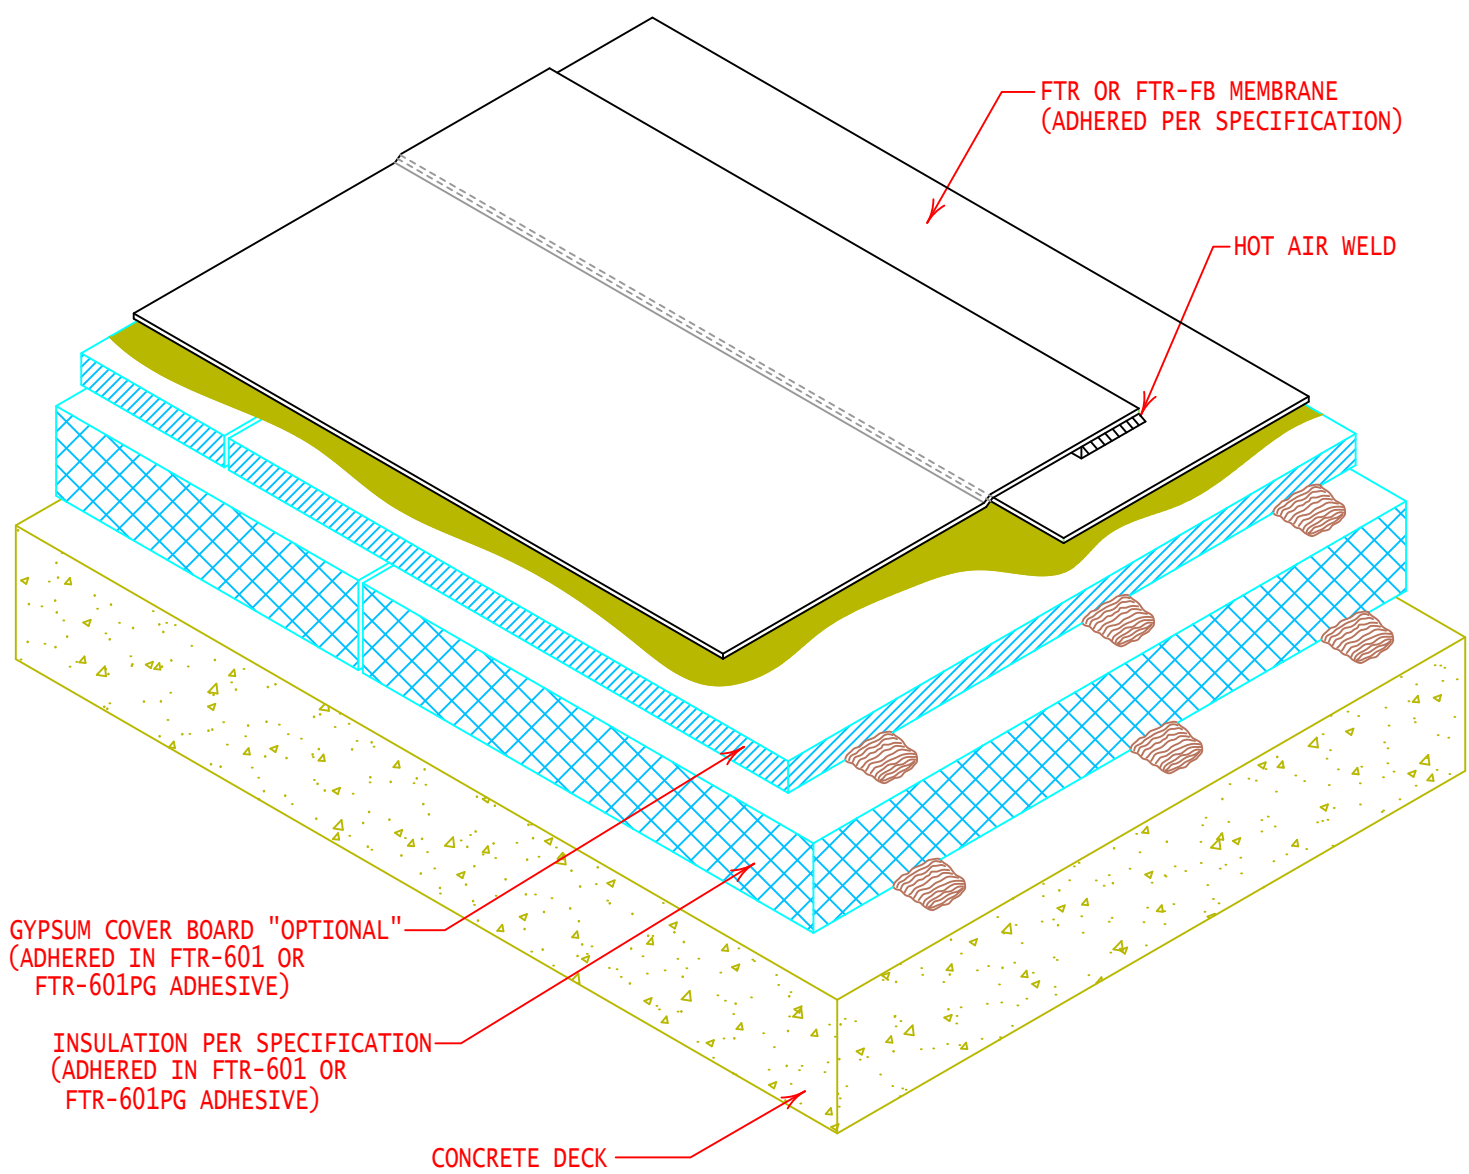

GYPSUM COVER BOARD "OPTIONAL"
(ADHERED IN FTR-601 OR
FTR-601PG ADHESIVE)

INSULATION PER SPECIFICATION
(ADHERED IN FTR-601 OR
FTR-601PG ADHESIVE)

CONCRETE DECK



GENERAL REFERENCE:
"FTR GS 01/21"
APPLICABLE SYSTEMS:
"FTR AD 01/21"

COMPOSITE ROOF SYSTEM CROSS SECTION
(ADHERED INSULATION IN FTR-601 ADHESIVE)

REVISES DETAIL	ISSUE DATE	DRAWING NUMBER
ALL PREVIOUS	10-14-21	FTR-DAS2