


NOTE:
BOTTOM LAYER OF INSULATION SHALL BE LAID DOWN IN
A STAGGERED PROFILE. STAGGER AND OFFSET TOP LAYER
OF INSULATION FROM BOTTOM LAYER TO PREVENT
ALIGNED EDGES.

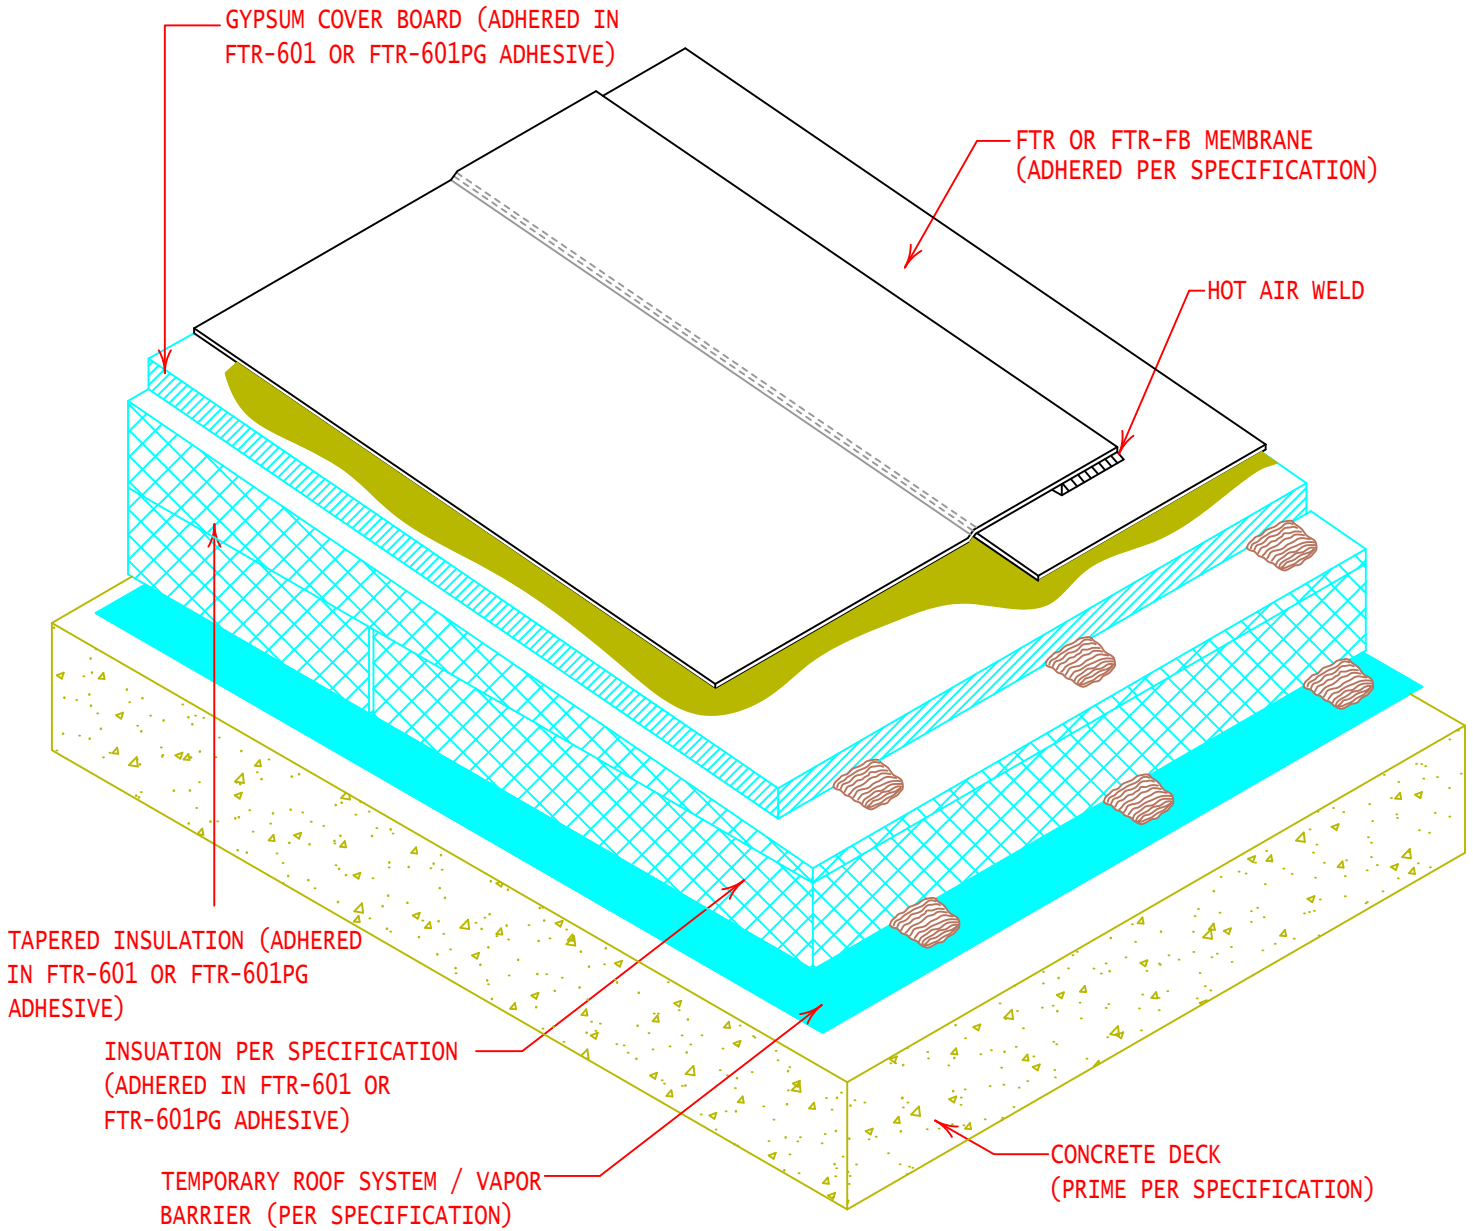

GENERAL REFERENCE:
"FTR GS 01/21"
APPLICABLE SYSTEMS:
"FTR AD 01/21"

TAPERED ROOF SYSTEM CROSS SECTION
WITH COVERBOARD

REVISES DETAIL
ALL PREVIOUS

ISSUE DATE
03-15-21

DRAWING NUMBER
FTR-DAS2b