


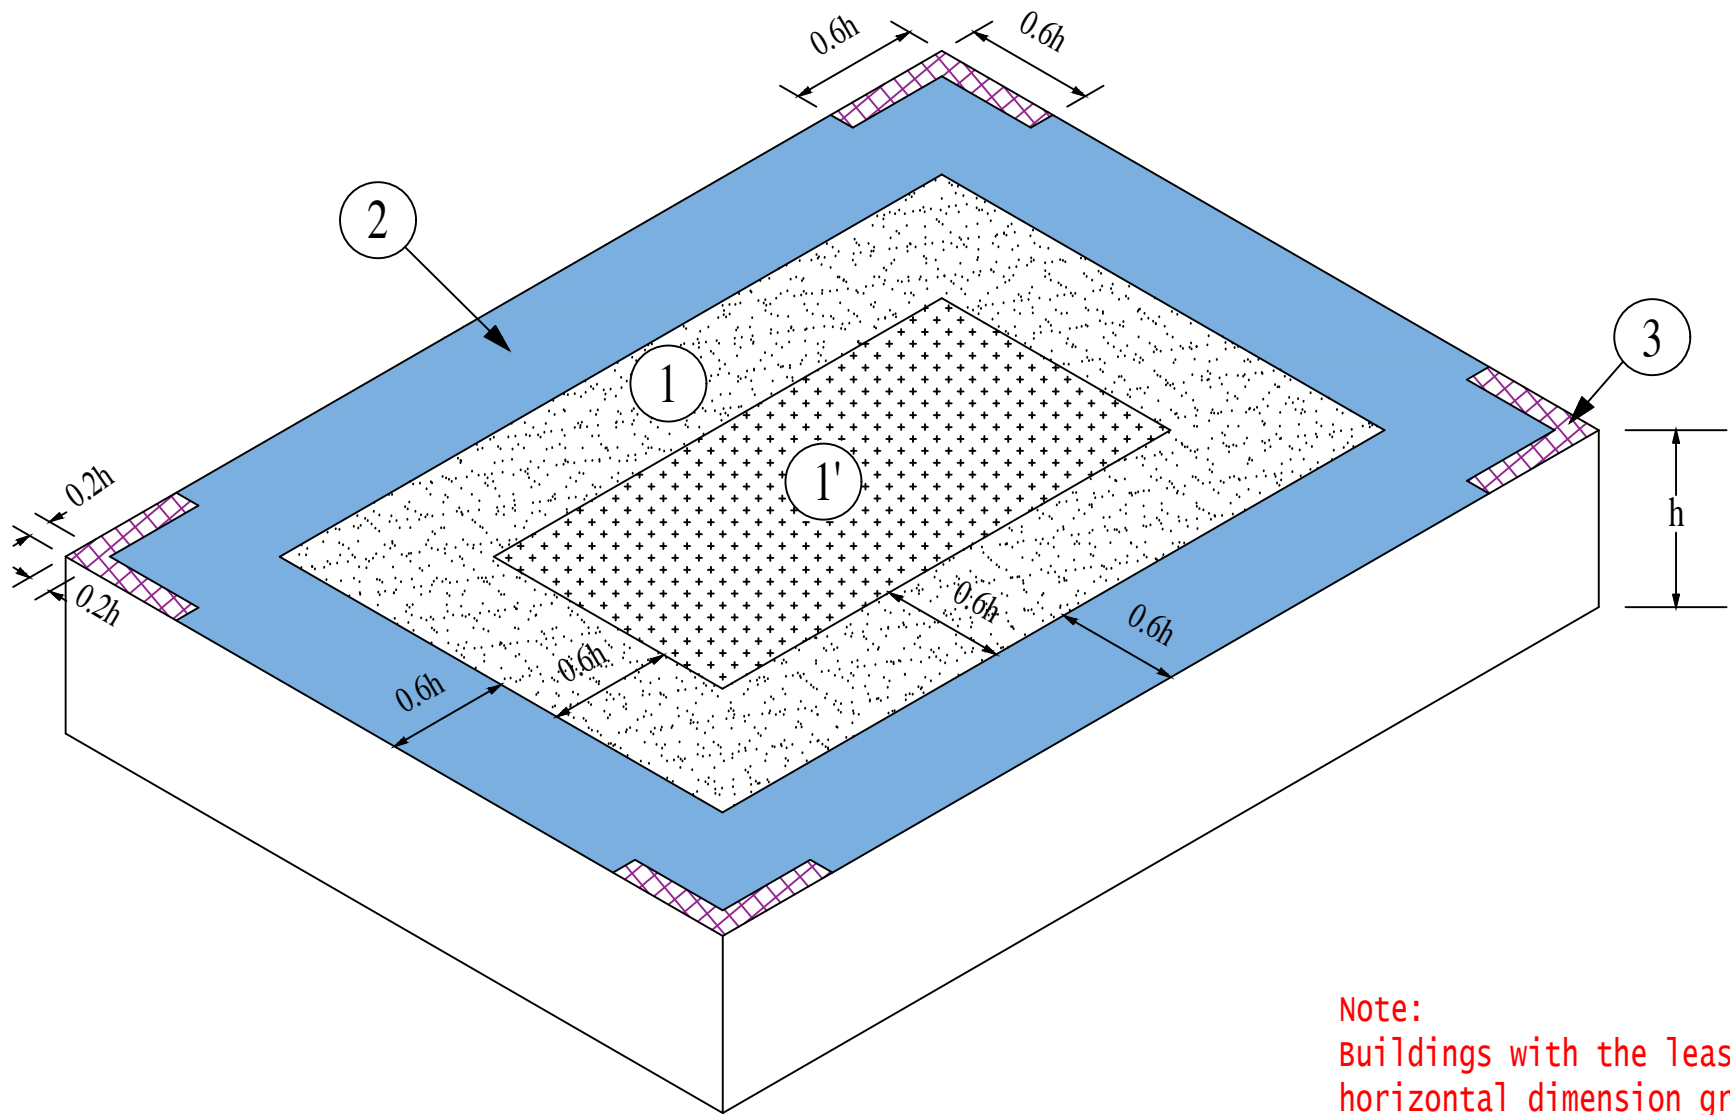

Note:
Buildings with the least
horizontal dimension greater
than 2.4h